



This drawing and the design it covers are the property of PETROMAR. They are merely loaned and on the borrower's express agreement that they will not be reproduced, copied, loaned, exhibited, nor used except in the limited way and private use permitted by any written consent given by the lender to the borrower.

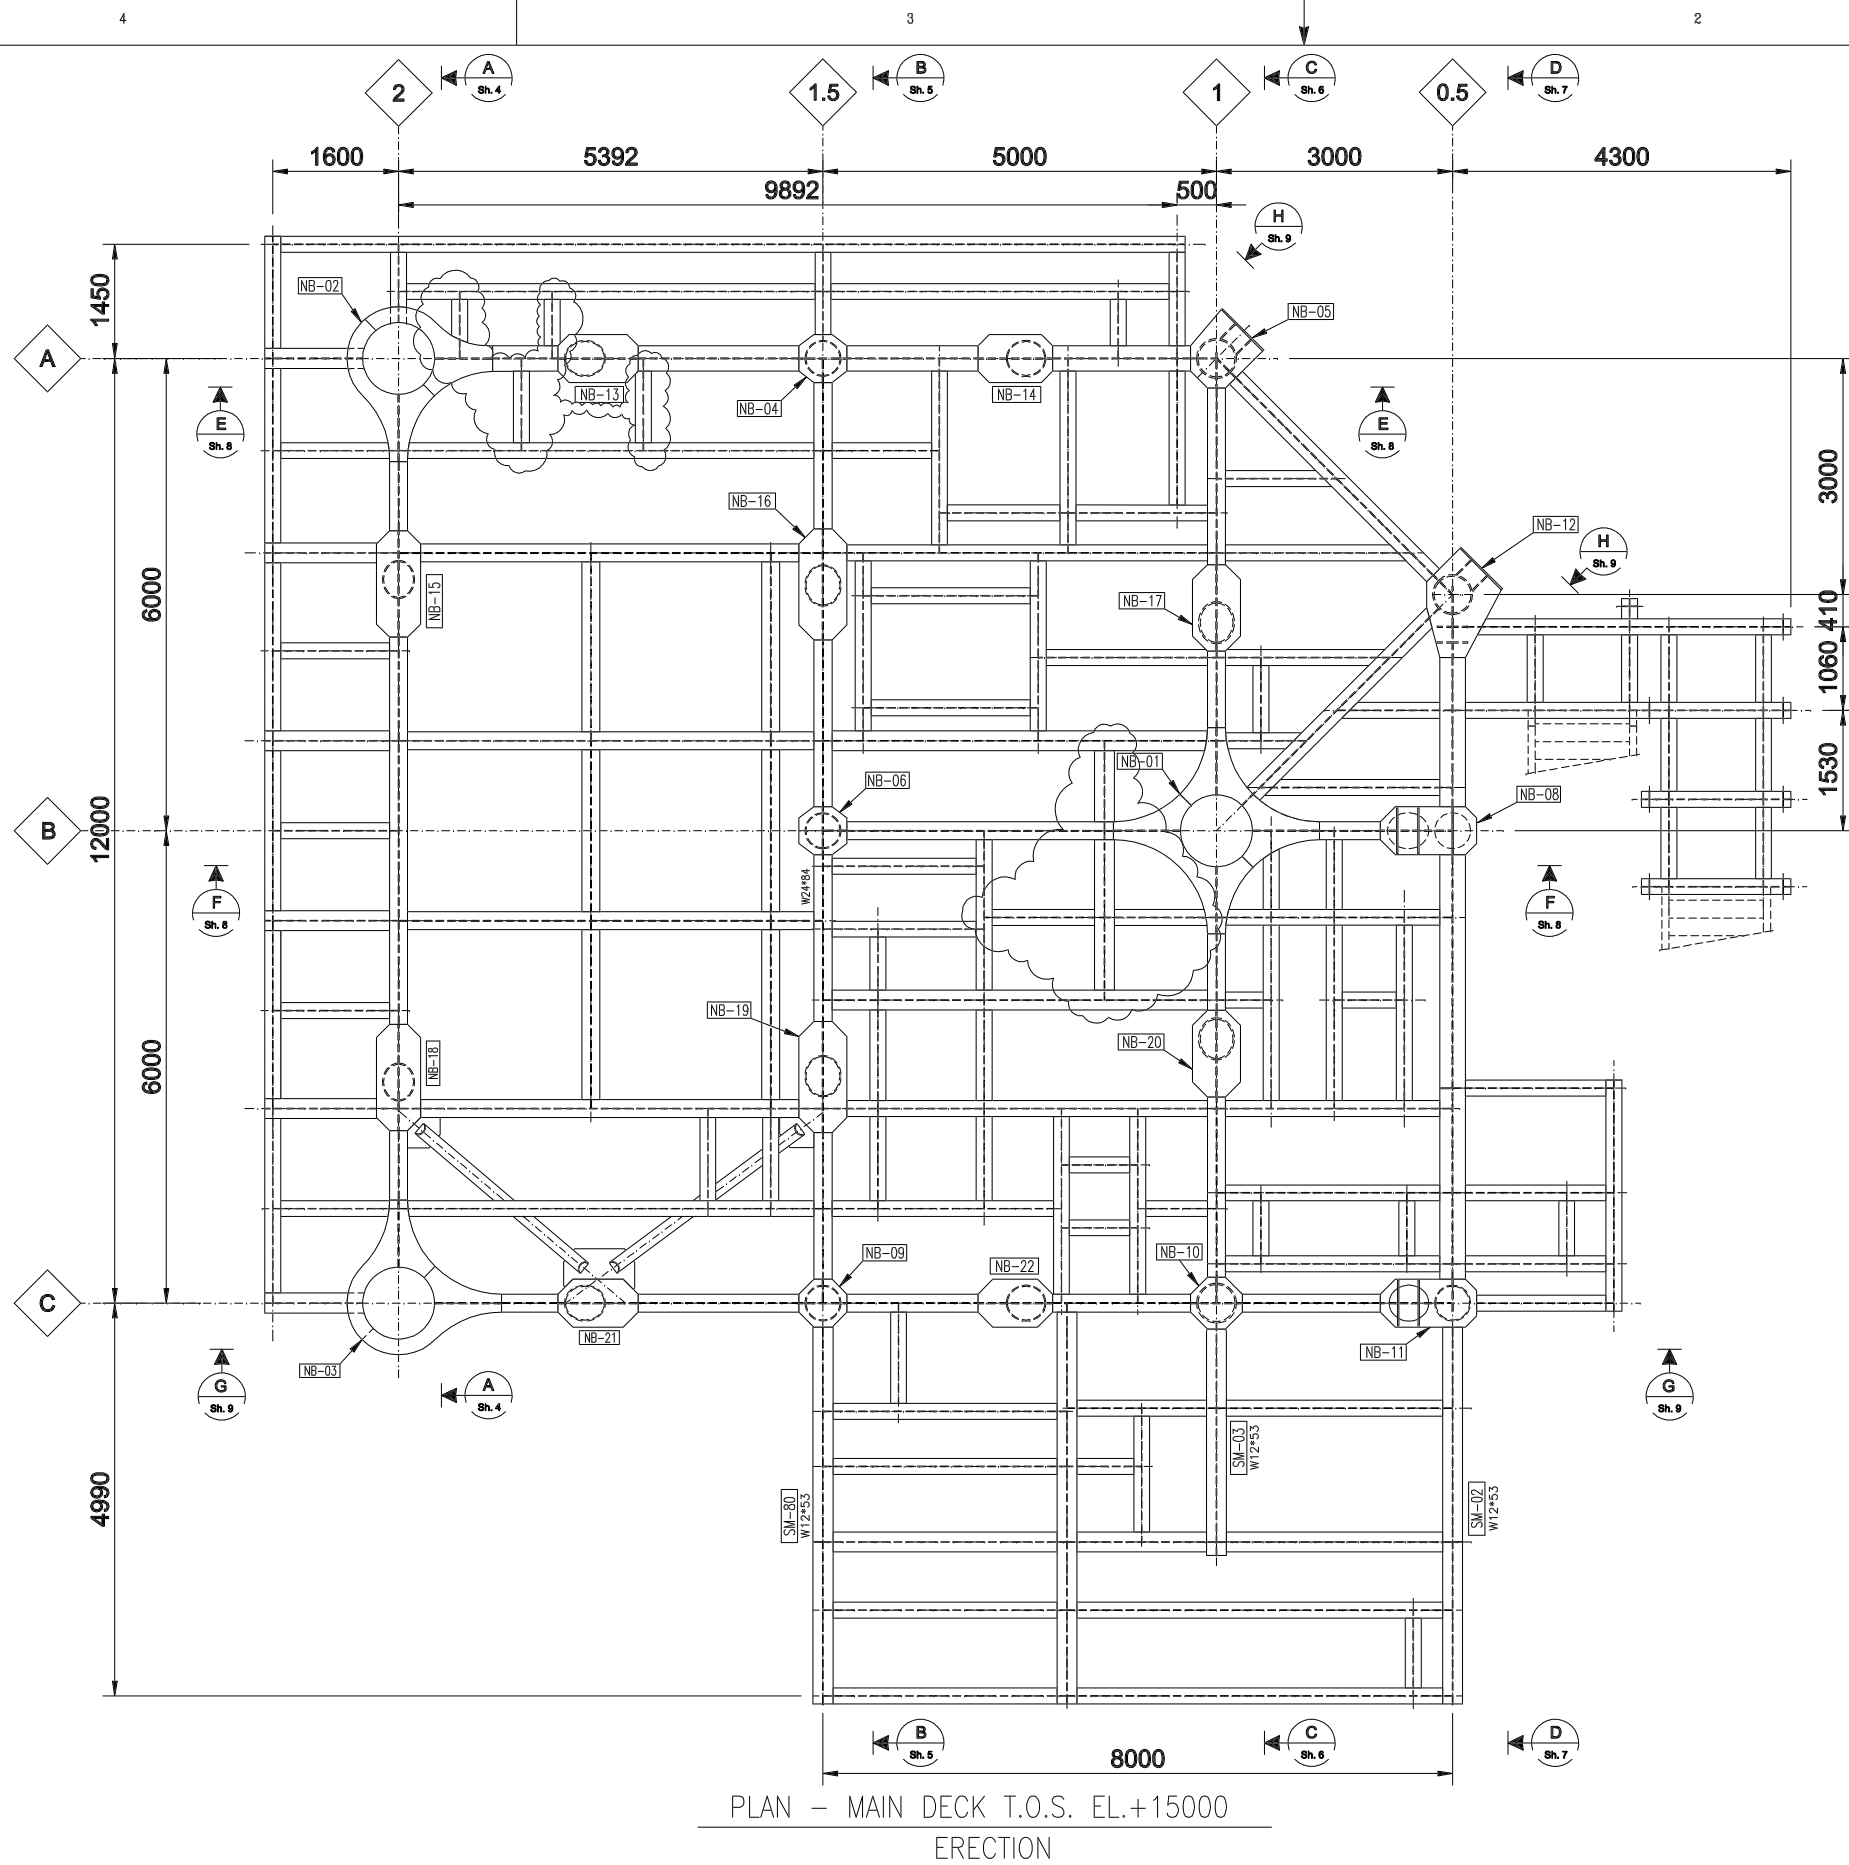

PLAN - MAIN DECK T.O.S. EL.+15000
ERECTION

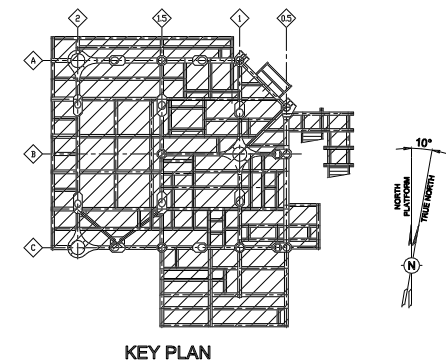

NOTES

- 1 - ALL DIMENSIONS ARE IN MILLIMETRES U.N.O.
- 2 - ALL ELEVATIONS ARE REFERRED TO MEAN LOW WATER (M.L.W.) ± 0.00 m.
- 3 - THE SYMBOL Wxx INDICATES WELDS TO BE PERFORMED IN FIELD

REF. DOC. N°	REV	REFERENCE DOCUMENT TITLE	Rev.	Date DD-MM-YY	Revision Description	Originator	Checker	Approval	Project
F33099-PTM-200-STR-ASD-2200	02	DECK - CELLAR DECK - ASSEMBLY CD01							
F33099-PTM-200-STR-ASD-2201	02	DECK - MAIN DECK - ASSEMBLY MD01	2	15-MAR-09	REVISED I.A.W. CLIENT REVISION	ICV	NAR	MMF	ADV/DMOI
F33099-PTM-200-STR-ASD-2202	01	DECK - UPPER DECK - ASSEMBLY UD01	1	25-FEB-09	APPROVED FOR CONSTRUCTION	ICV	NAR	MMF	ADV/DMOI

Scale:	N.T.S.		Company:	TOTAL E&P ANGOLA ANGOLA - BLOCK 17		Contractors:							
Original Paper size:	A3		Project name:	BLOCK 2 SINGLE CENTRAL PLATFORM (SCP)		Document title:	DECK ERECTION MAIN DECK						
Plotter:	A1 - A3 -		Company's contract N°:	N/A	Product:	N/A	Type of document:	DRAWING					
			Company's document identification:			Contractor's documentation identification:							
						Job N°	Origin	Unit	Discipline	Doc. Type	Seq. Num.	Sheet	Rev.
						F33099	PTM	200	STR	ERD	2300	2-9	2