


This drawing and the design it covers are the property of PETROMAR. They are merely loaned and on the borrower's express agreement that they will not be reproduced, copied, loaned, exhibited, nor used except in the limited way and private use permitted by any written consent given by the lender to the borrower.

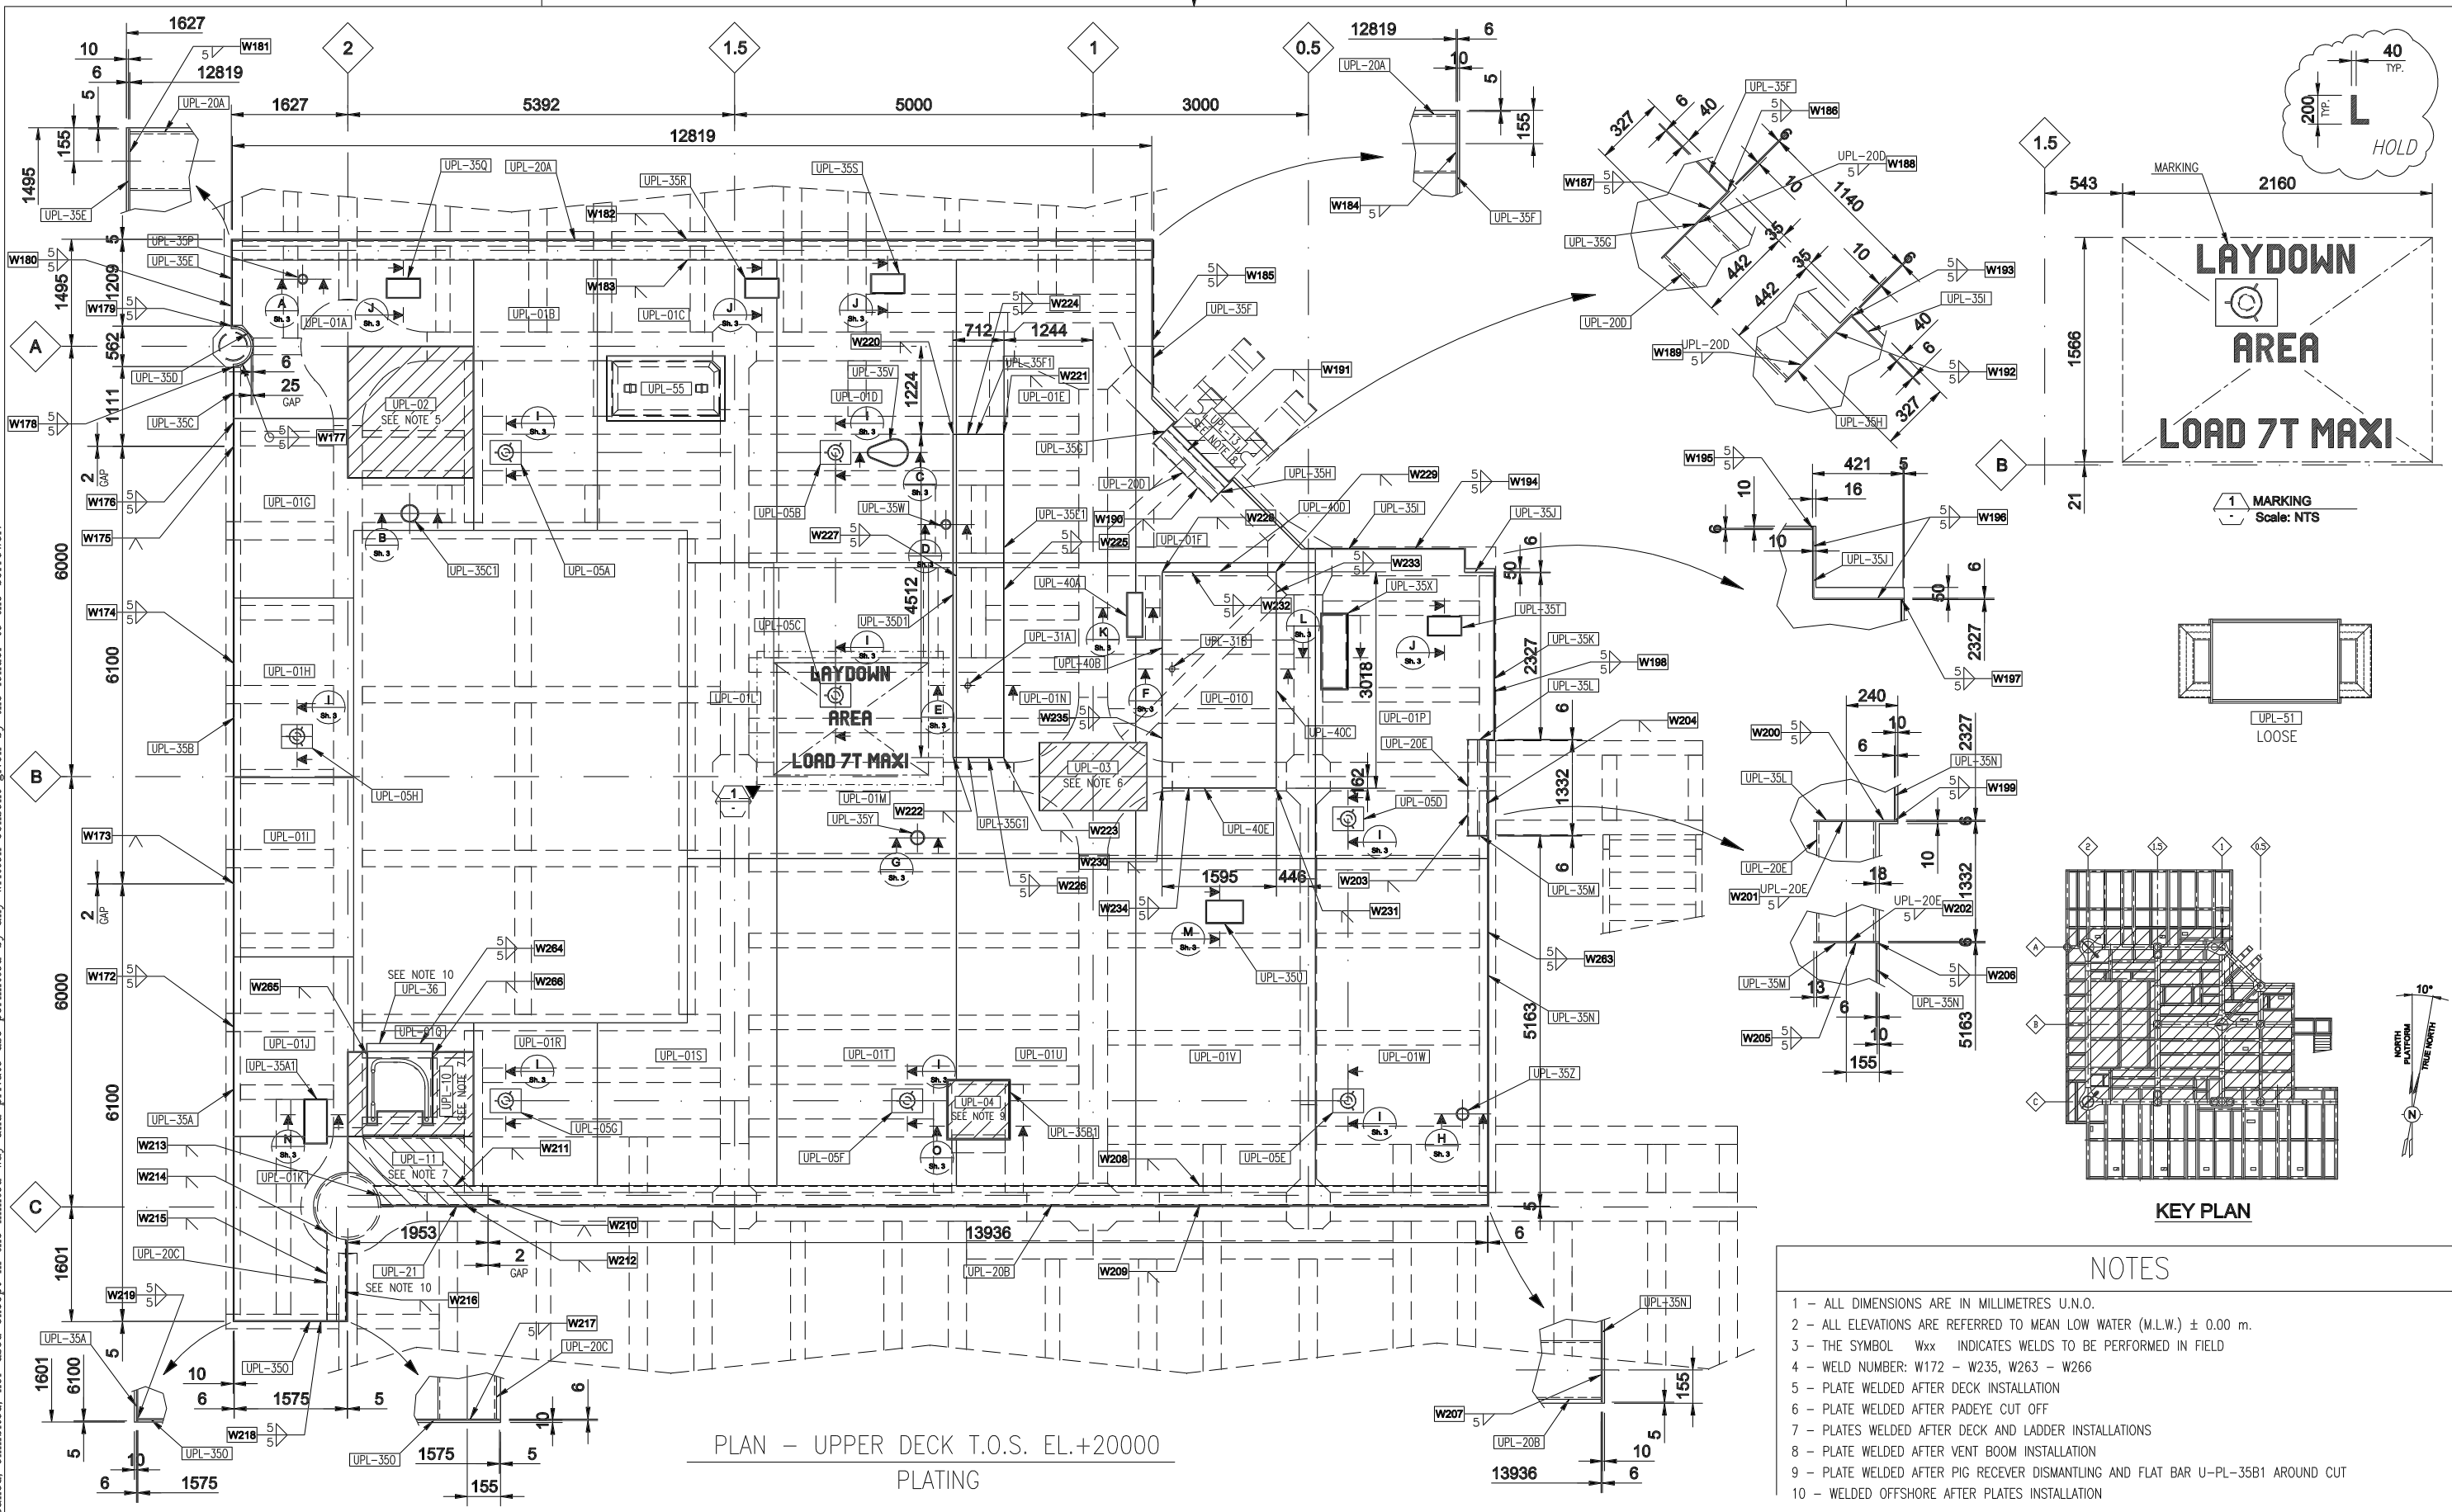

PLAN - UPPER DECK T.O.S. EL.+20000
PLATING

- NOTES**
- 1 - ALL DIMENSIONS ARE IN MILLIMETRES U.N.O.
 - 2 - ALL ELEVATIONS ARE REFERRED TO MEAN LOW WATER (M.L.W.) ± 0.00 m.
 - 3 - THE SYMBOL Wxx INDICATES WELDS TO BE PERFORMED IN FIELD
 - 4 - WELD NUMBER: W172 - W235, W263 - W266
 - 5 - PLATE WELDED AFTER DECK INSTALLATION
 - 6 - PLATE WELDED AFTER PADEYE CUT OFF
 - 7 - PLATES WELDED AFTER DECK AND LADDER INSTALLATIONS
 - 8 - PLATE WELDED AFTER VENT BOOM INSTALLATION
 - 9 - PLATE WELDED AFTER PIG RECEIVER DISMANTLING AND FLAT BAR UPL-35B1 AROUND CUT
 - 10 - WELDED OFFSHORE AFTER PLATES INSTALLATION

AO-042-SC-070-059081		02 DECK - UPPER DECK - PLATING AND GRATING		1 05-MAY-09 APPROVED FOR CONSTRUCTION		ICV NAR MMF ADV/DMOI		Scale: N.T.S.		Company: TOTAL E&P ANGOLA ANGOLA - BLOCK 17		Contractors: Eni Salpem sa. Petromar	
REF. DOC. N°		REV REFERENCE DOCUMENT TITLE		Rev. Date DD-MM-YY Revision Description		Originator Checker Approval Project		Original Paper size A3		Project name: BLOCK 2 SINGLE CENTRAL PLATFORM (SCP)		Document title: DECK UPPER DECK - ASSEMBLY PLATING	
								Plotter A1 - A3 -		Company's contract N°: N/A Product: N/A Type of document: DRAWING		Contractor's documentation identification: Job N° Origin Unit Discipline Doc. Type Seq. Num. Sheet Rev.	
										Company's document identification: -		F330099 PTM 200 STR ASD 2207 2-3 1	