



This drawing and the design it covers are the property of PETROMAR. They are merely loaned and on the borrower's express agreement that they will not be reproduced, copied, loaned, exhibited, nor used except in the limited way and private use permitted by the lender to the borrower.

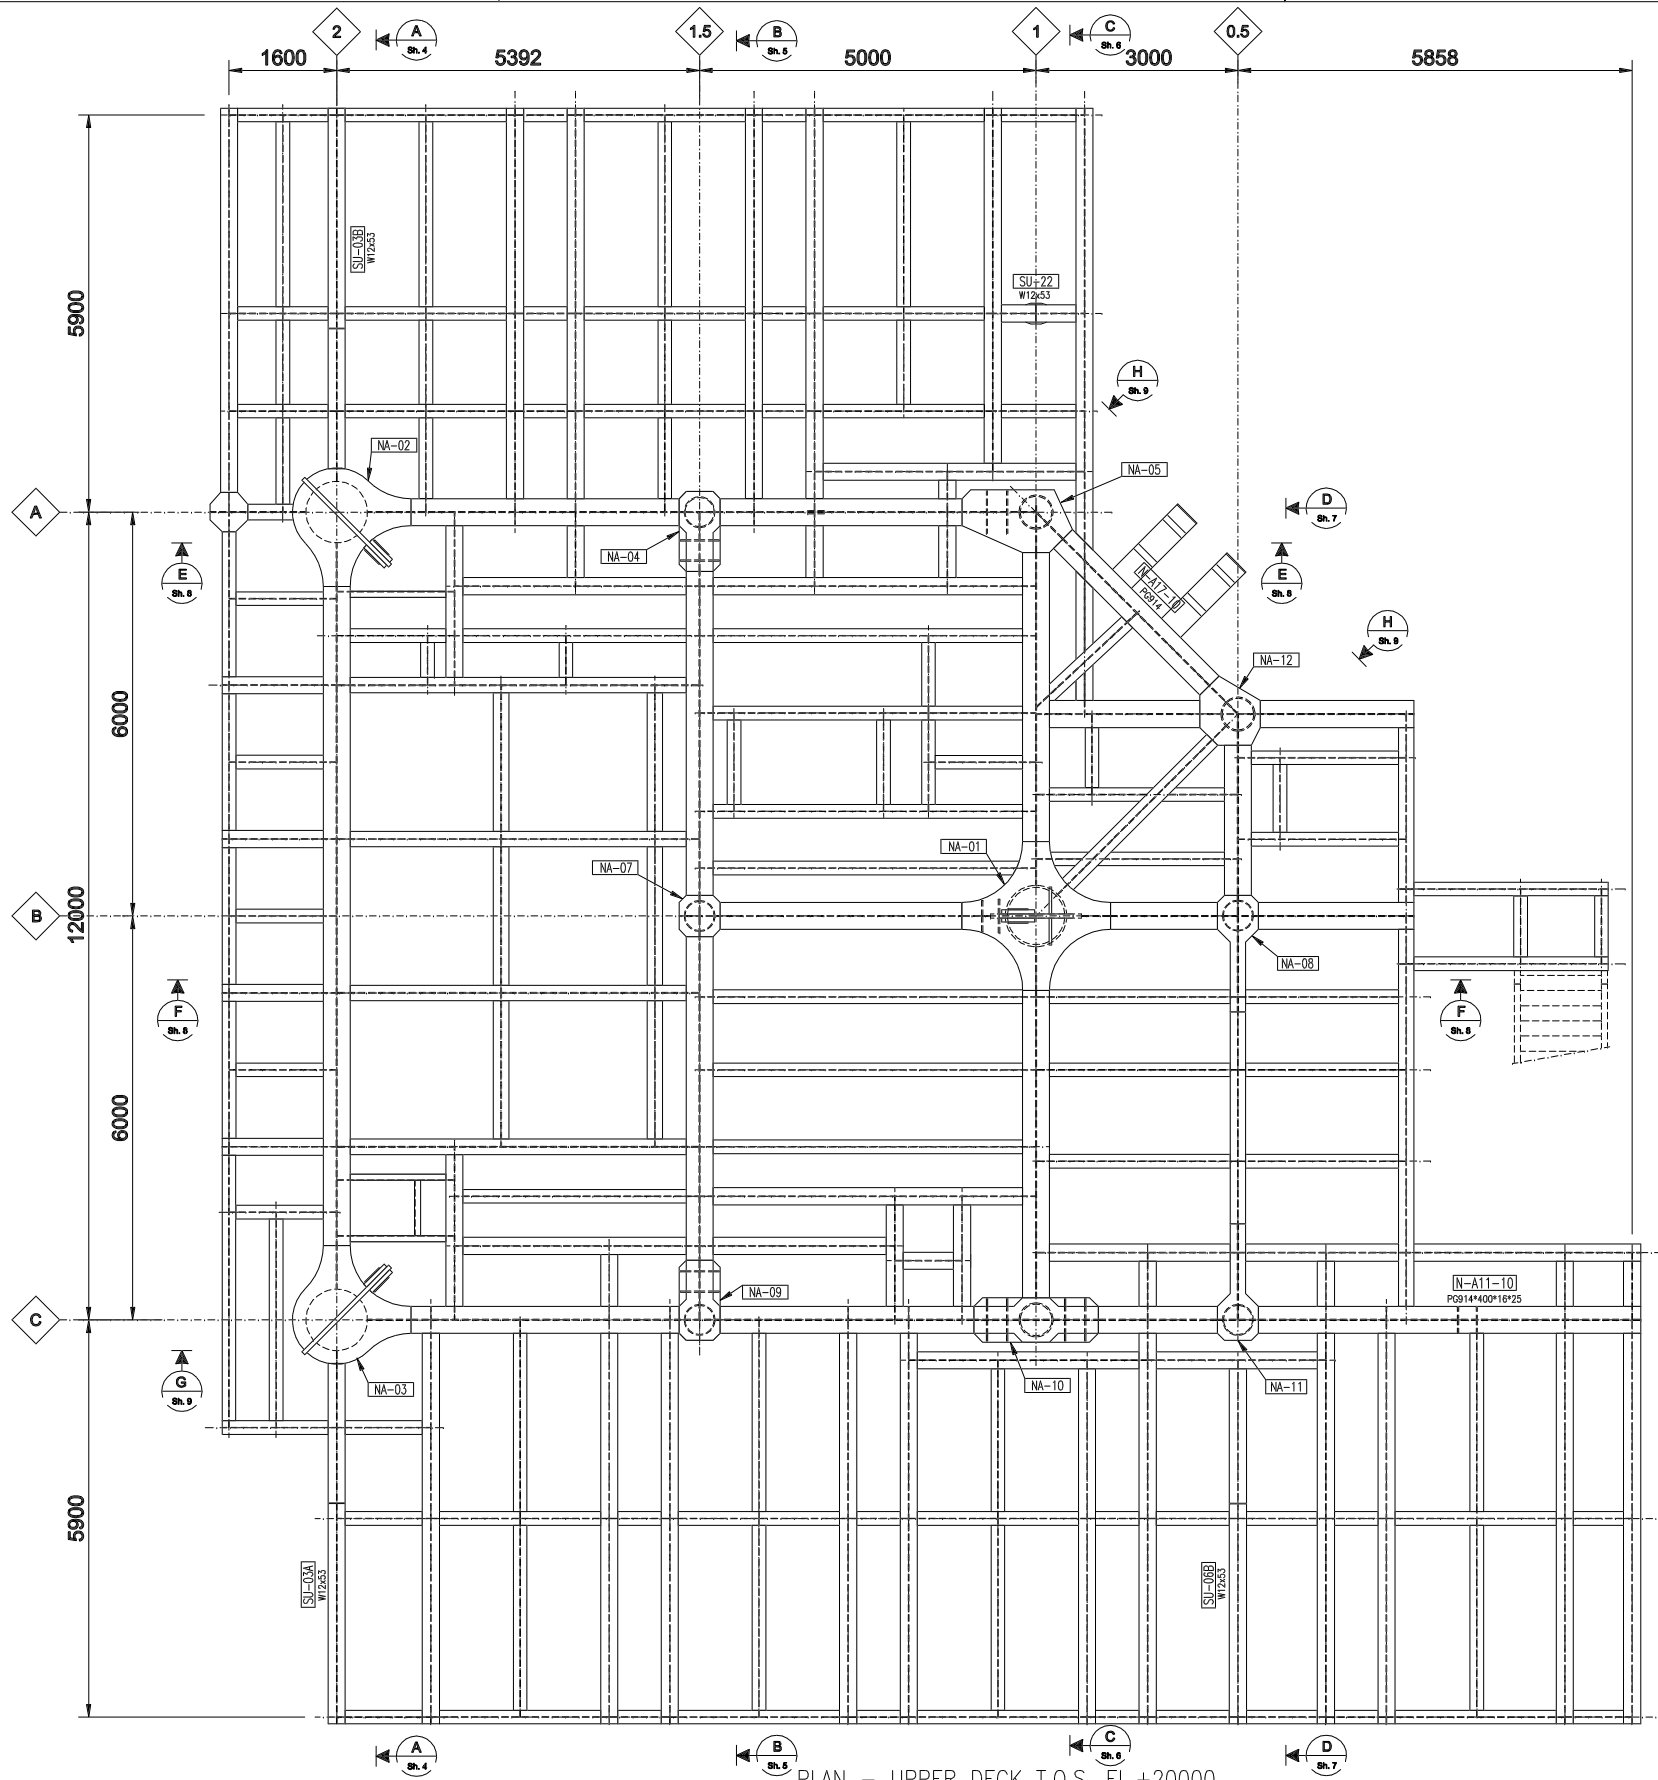

PLAN - UPPER DECK T.O.S. EL.+20000  
ERECTION

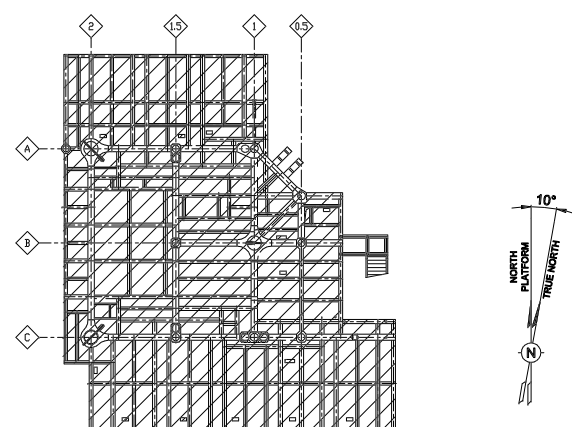

KEY PLAN

NOTES

- 1 - ALL DIMENSIONS ARE IN MILLIMETRES U.N.O.
- 2 - ALL ELEVATIONS ARE REFERRED TO MEAN LOW WATER (M.L.W.) ± 0.00 m.
- 3 - THE SYMBOL Wxx INDICATES WELDS TO BE PERFORMED IN FIELD

REF. DOC. N°	REV	REFERENCE DOCUMENT TITLE	Rev.	Date DD-MM-YY	Revision Description	ICV Originator Visa	NAR Checker Visa	MMF Approval Visa	ADV/DMOI Project Visa
F33099-PTM-200-STR-ASD-2200	02	DECK - CELLAR DECK - ASSEMBLY CD01							
F33099-PTM-200-STR-ASD-2201	02	DECK - MAIN DECK - ASSEMBLY MD01							
F33099-PTM-200-STR-ASD-2202	01	DECK - UPPER DECK - ASSEMBLY UD01							
	2		15-MAR-09	REVISED Sh.1, 2, 5 & 6 I.A.W. CLIENT REVISION					
	1		25-FEB-09	APPROVED FOR CONSTRUCTION					

Scale:	N.T.S.		
Original Paper size:	A3		
Plotter:	A1 A3		
Company:	TOTAL E&P ANGOLA ANGOLA - BLOCK 17		
Project name:	BLOCK 2 SINGLE CENTRAL PLATFORM (SCP)		
Company's contract N°:	N/A	Product:	N/A
Company's document identification:	DRAWING		
Contractors:	<b>Salpem sa.</b> <b>Petromar</b> <small>TECHNICAL OFFICE - SOYO, YARD</small>		
Document title:	DECK ERECTION UPPER DECK		
Contractor's documentation identification:			
Job N°	Origin	Unit	Discipline
F33099	PTM	200	STR
Doc. Type	Seq. Num.	Sheet	Rev.
ERD	2300	3-9	2