


This drawing and the design it covers are the property of PETROMAR. They are merely loaned and on the borrower's express agreement that they will not be reproduced, copied, loaned, exhibited, nor used except in the limited way and private use permitted by any written consent given by the lender to the borrower.

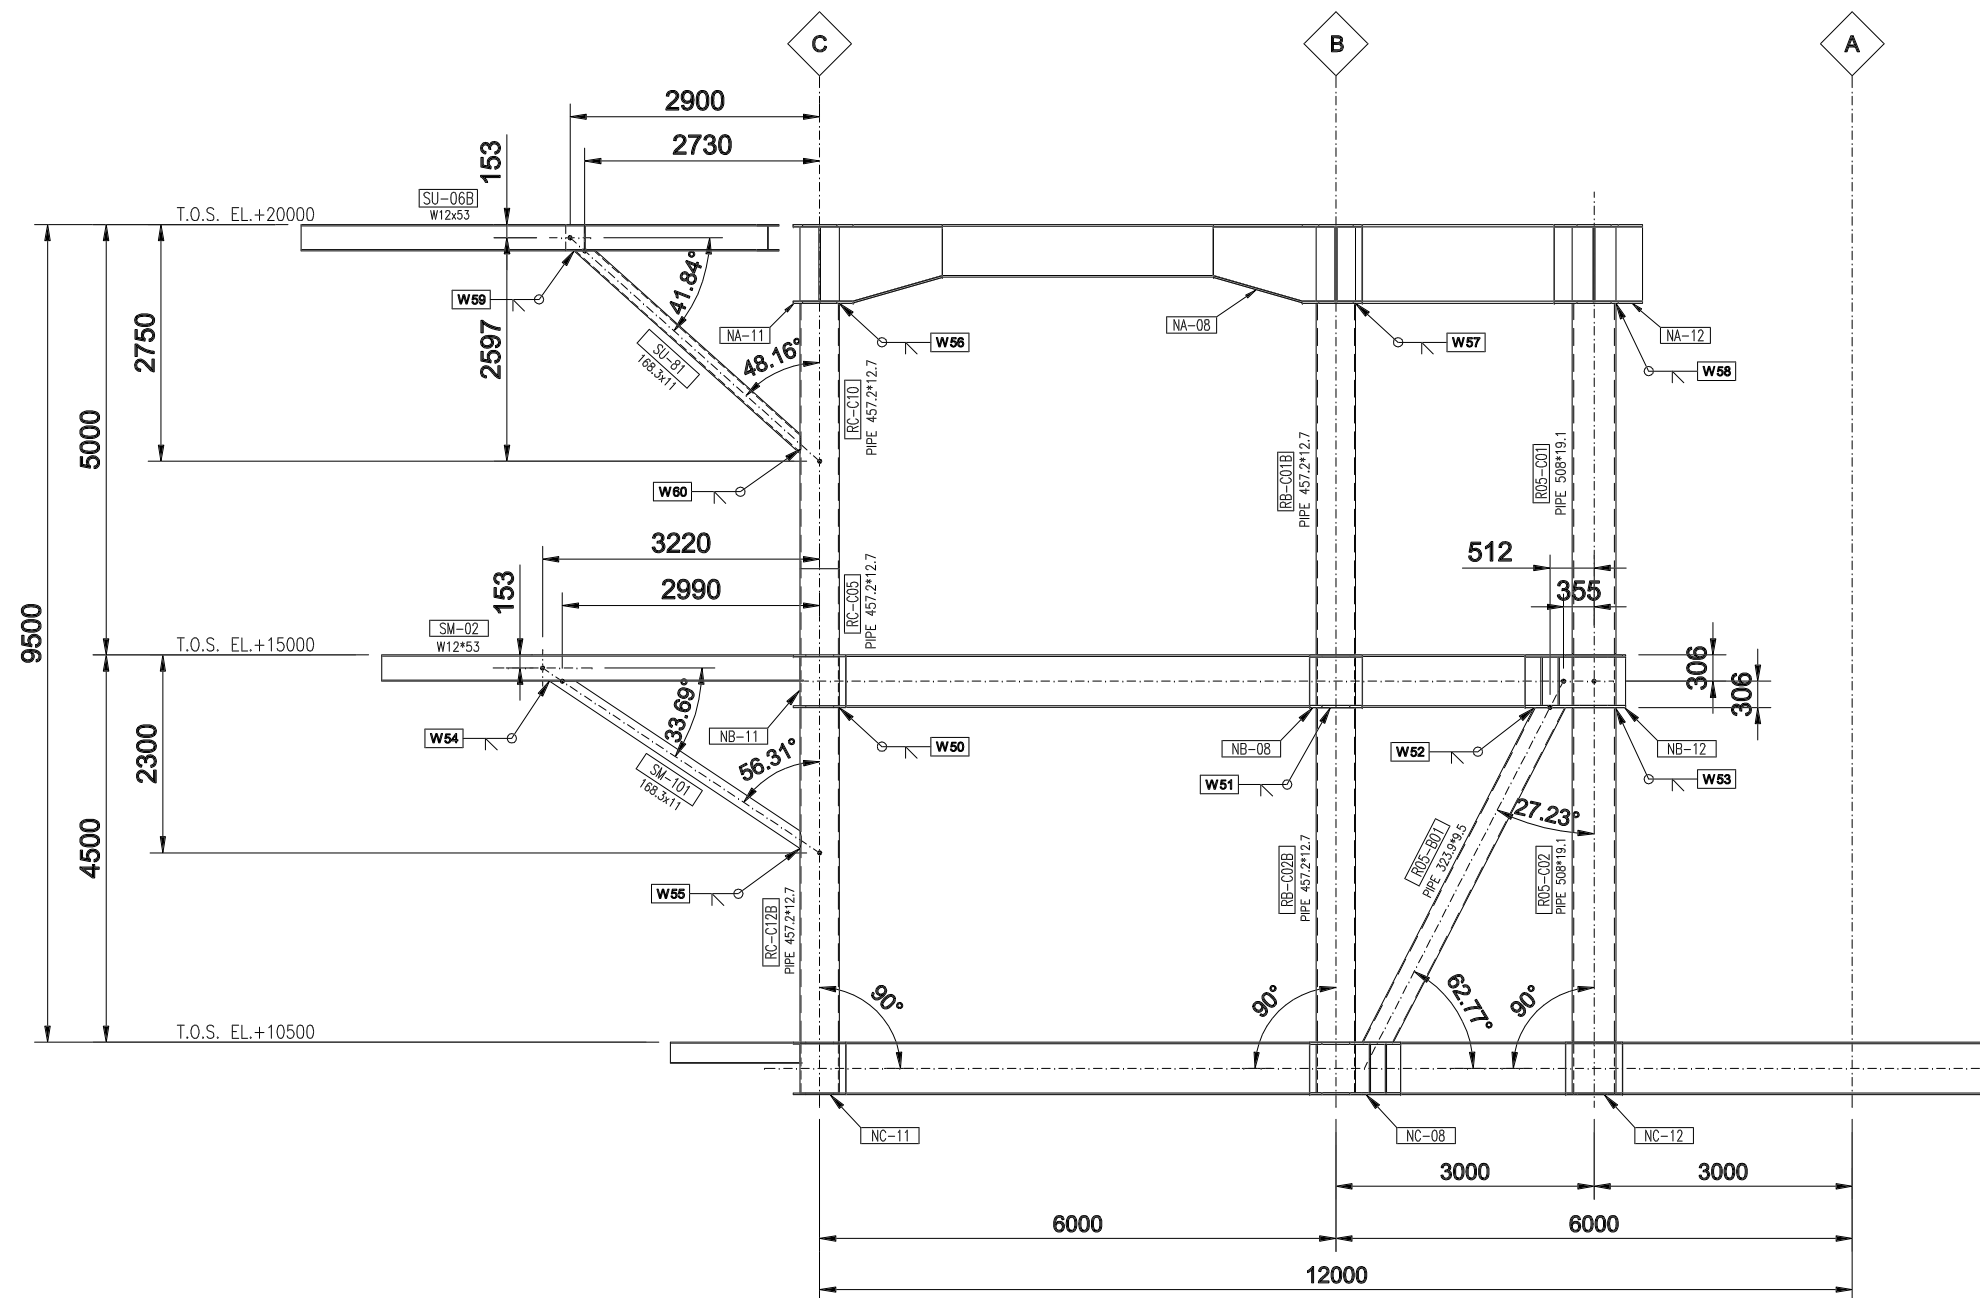

**D-D SECTION**  
sh. 1 Scale: NTS

**NOTES**

- 1 - ALL DIMENSIONS ARE IN MILLIMETRES U.N.O.
- 2 - ALL ELEVATIONS ARE REFERRED TO MEAN LOW WATER (M.L.W.) ± 0.00 m.
- 3 - THE SYMBOL Wxx INDICATES WELDS TO BE PERFORMED IN FIELD
- 4 - WELD NUMBER: W50 - W60

REF. DOC. N°	REV	REFERENCE DOCUMENT TITLE	Rev.	Date DD-MM-YY	Revision Description	Originator Visa	Checker Visa	Approval Visa	Project Visa
F33099-PTM-200-STR-ASD-2200	02	DECK - CELLAR DECK - ASSEMBLY CD01							
F33099-PTM-200-STR-ASD-2201	02	DECK - MAIN DECK - ASSEMBLY MD01	2	15-MAR-09	REVISED Sh.1, 2, 5 & 6 I.A.W. CLIENT REVISION	ICV	NAR	MMF	ADV/DMQI
F33099-PTM-200-STR-ASD-2202	01	DECK - UPPER DECK - ASSEMBLY UD01	1	25-FEB-09	APPROVED FOR CONSTRUCTION	ICV	NAR	MMF	ADV/DMQI

Scale: **N.T.S.**

Original Paper size: **A3**

Plotter: **A1** - **A3**

Company: **TOTAL E&P ANGOLA**  
ANGOLA - BLOCK 17

Project name: **BLOCK 2 SINGLE CENTRAL PLATFORM (SCP)**

Company's contract N°: **N/A** Product: **N/A** Type of document: **DRAWING**

Company's document identification: **-**

Contractors: **Eni** **Salpem s.a.** **Petromar**  
TECHNICAL OFFICE - SOYO, YARD

Document title: **DECK ERECTION ELEVATION ROW 0.5**

Contractor's documentation identification:						
Job N°	Origin	Unit	Discipline	Doc. Type	Seq. Num.	Sheet
F33099	PTM	200	STR	ERD	2300	7-9

Rev. **2**