



This drawing and the design it covers are the property of PETROMAR. They are merely loaned and on the borrower's express agreement that they will not be reproduced, copied, loaned, exhibited, nor used except in the limited way and private use permitted by any written consent given by the lender to the borrower.

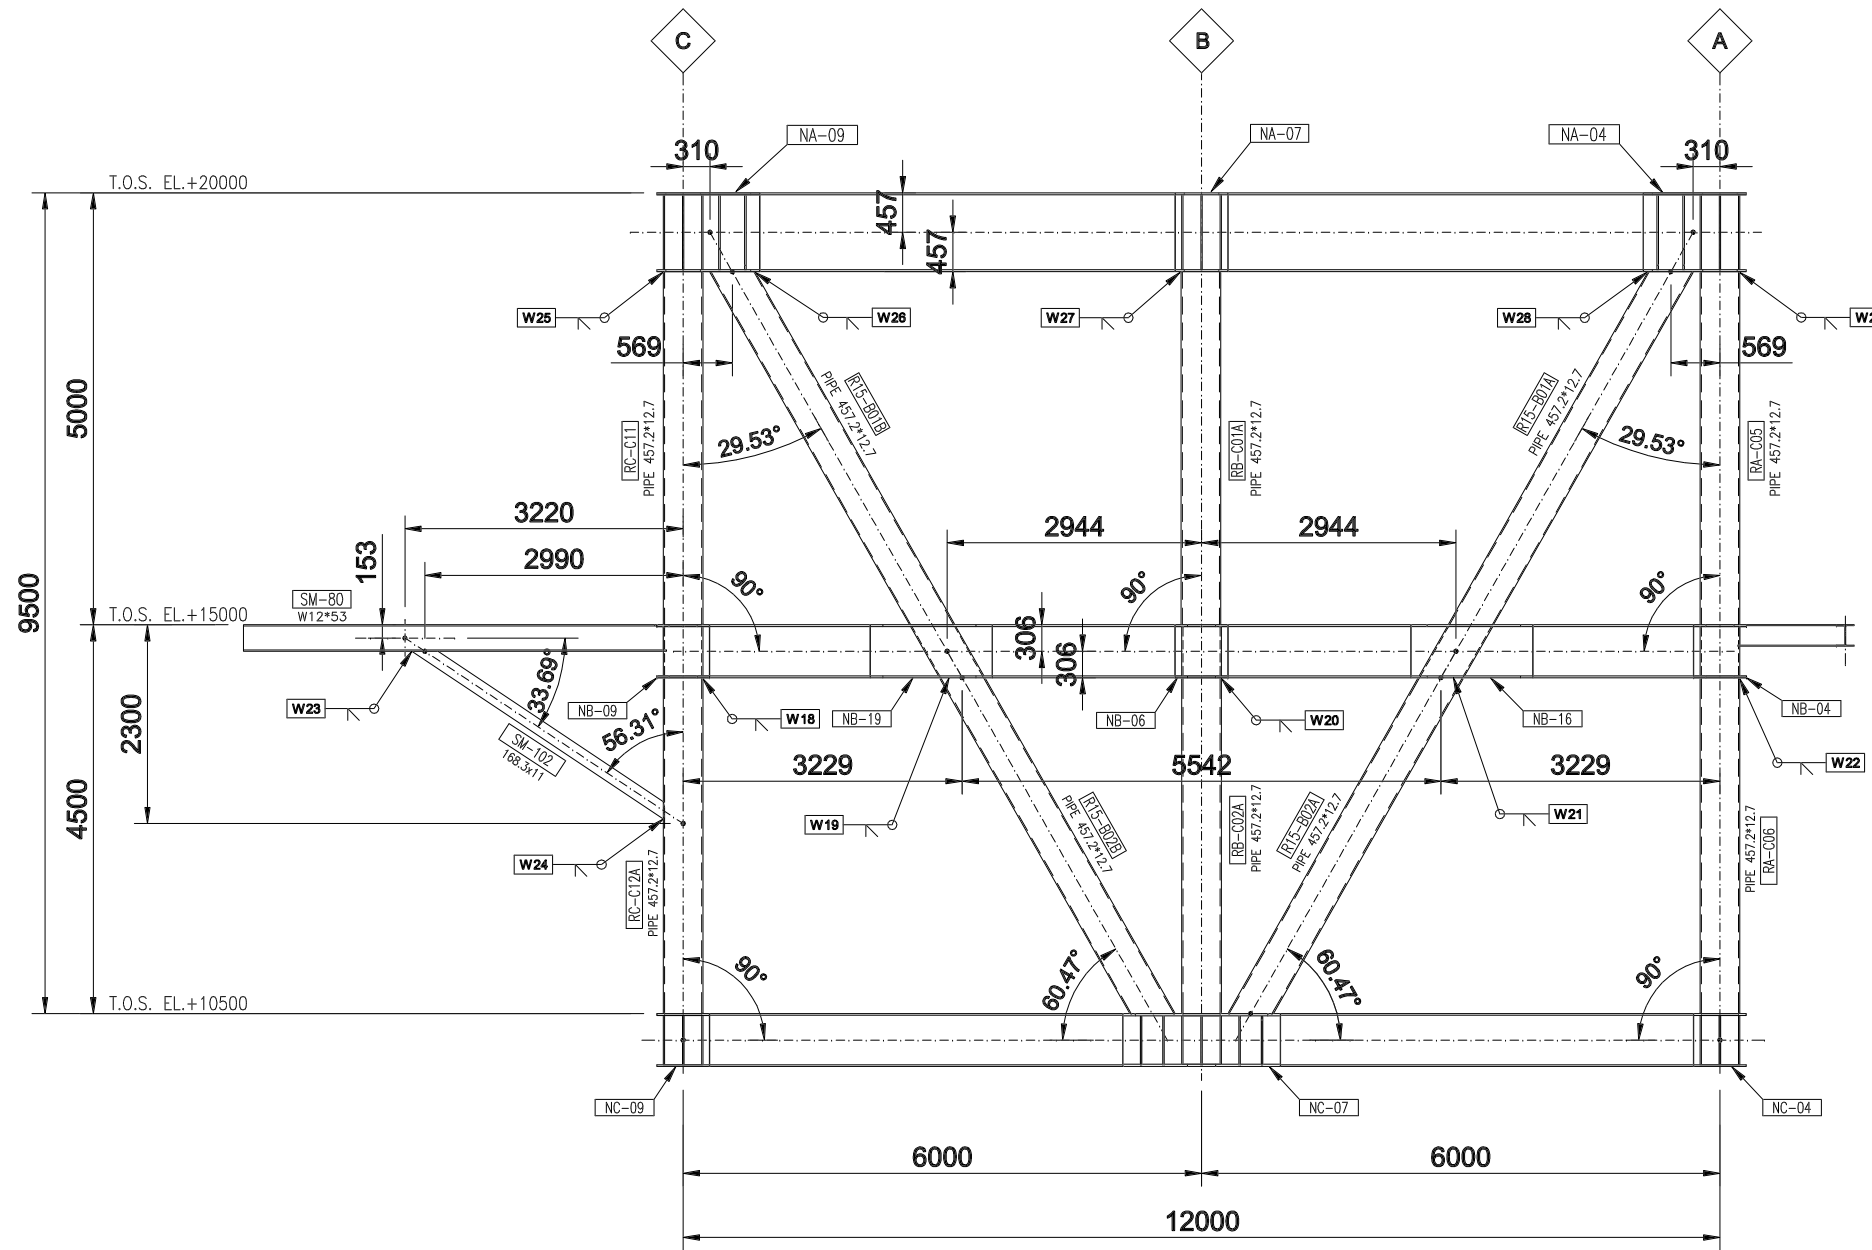

B-B SECTION
Sh. 1 Scale: NTS

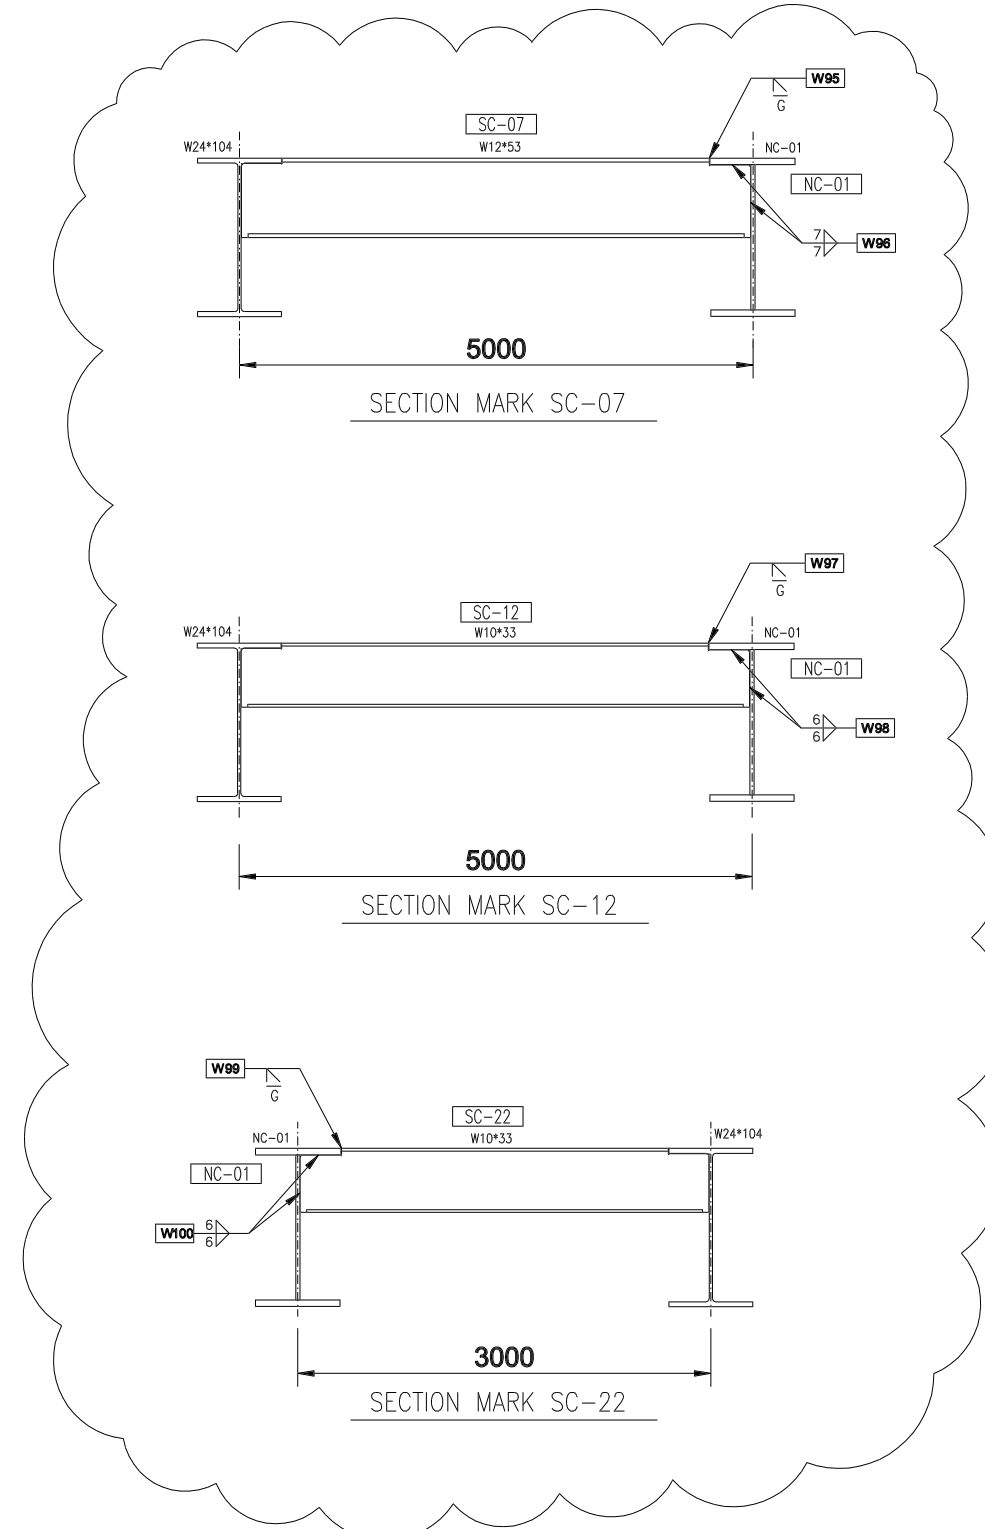

NOTES

- 1 - ALL DIMENSIONS ARE IN MILLIMETRES U.N.O.
- 2 - ALL ELEVATIONS ARE REFERRED TO MEAN LOW WATER (M.L.W.) ± 0.00 m.
- 3 - THE SYMBOL Wxx INDICATES WELDS TO BE PERFORMED IN FIELD
- 4 - WELD NUMBER: W18 - W29, W95 ÷ W100

REF. DOC. N°	REV	REFERENCE DOCUMENT TITLE	Rev.	Date DD-MM-YY	Revision Description	ICV	NAR	MMF	ADVD/MDI
F33099-PTM-200-STR-ASD-2200	02	DECK - CELLAR DECK - ASSEMBLY CD01	2	15-MAR-09	REVISED I.A.W. CLIENT REVISION				
F33099-PTM-200-STR-ASD-2201	02	DECK - MAIN DECK - ASSEMBLY MD01	2	15-MAR-09	REVISED I.A.W. CLIENT REVISION				
F33099-PTM-200-STR-ASD-2202	01	DECK - UPPER DECK - ASSEMBLY UD01	1	25-FEB-09	APPROVED FOR CONSTRUCTION				

Scale:	N.T.S.							
Original Paper size:	A3							
Plotter:	A1 - A3 -							
Company:	TOTAL E&P ANGOLA ANGOLA - BLOCK 17							
Project name:	BLOCK 2 SINGLE CENTRAL PLATFORM (SCP)							
Company's contract N°:	N/A	Product:	N/A					
Company's document identification:	DRAWING							
Contractors:	Salpem sa. Petromar TECHNICAL OFFICE - SOYO, YARD							
Document title:	DECK ERECTOR ELEVATION ROW 1.5							
Contractor's documentation identification:	Job N° Origin Unit Discipline Doc. Type Seq. Num. Sheet Rev.							
	F33099	PTM	200	STR	ERD	2300	5-9	2