


This drawing and the design it covers are the property of PETROMAR. They are merely loaned and on the borrower's express agreement that they will not be reproduced, copied, loaned, exhibited, nor used except in the limited way and private use permitted by any written consent given by the lender to the borrower.

MATERIAL LIST					
MARK	ITEM	DESCRIPTION	N° OF PIECES	MAT. TYPE	WEIGHT (Kg.)
SUB U01		SEE DWG. F33099-PTM-200-STR-SAD-2108_1	1		22038
SUB U02		SEE DWG. F33099-PTM-200-STR-SAD-2109_1	1		22782
SUB U03		SEE DWG. F33099-PTM-200-STR-SAD-2110_2	1		10361
SUB U04		SEE DWG. F33099-PTM-200-STR-SAD-2111_2	1		7366
SUB U05		SEE DWG. F33099-PTM-200-STR-SAD-2112_2	1		5279
SU-80A, SU-80B		SEE DWG. F33099-PTM-200-STR-MKD-2159_1	2		247
TOTAL WEIGHT					67341

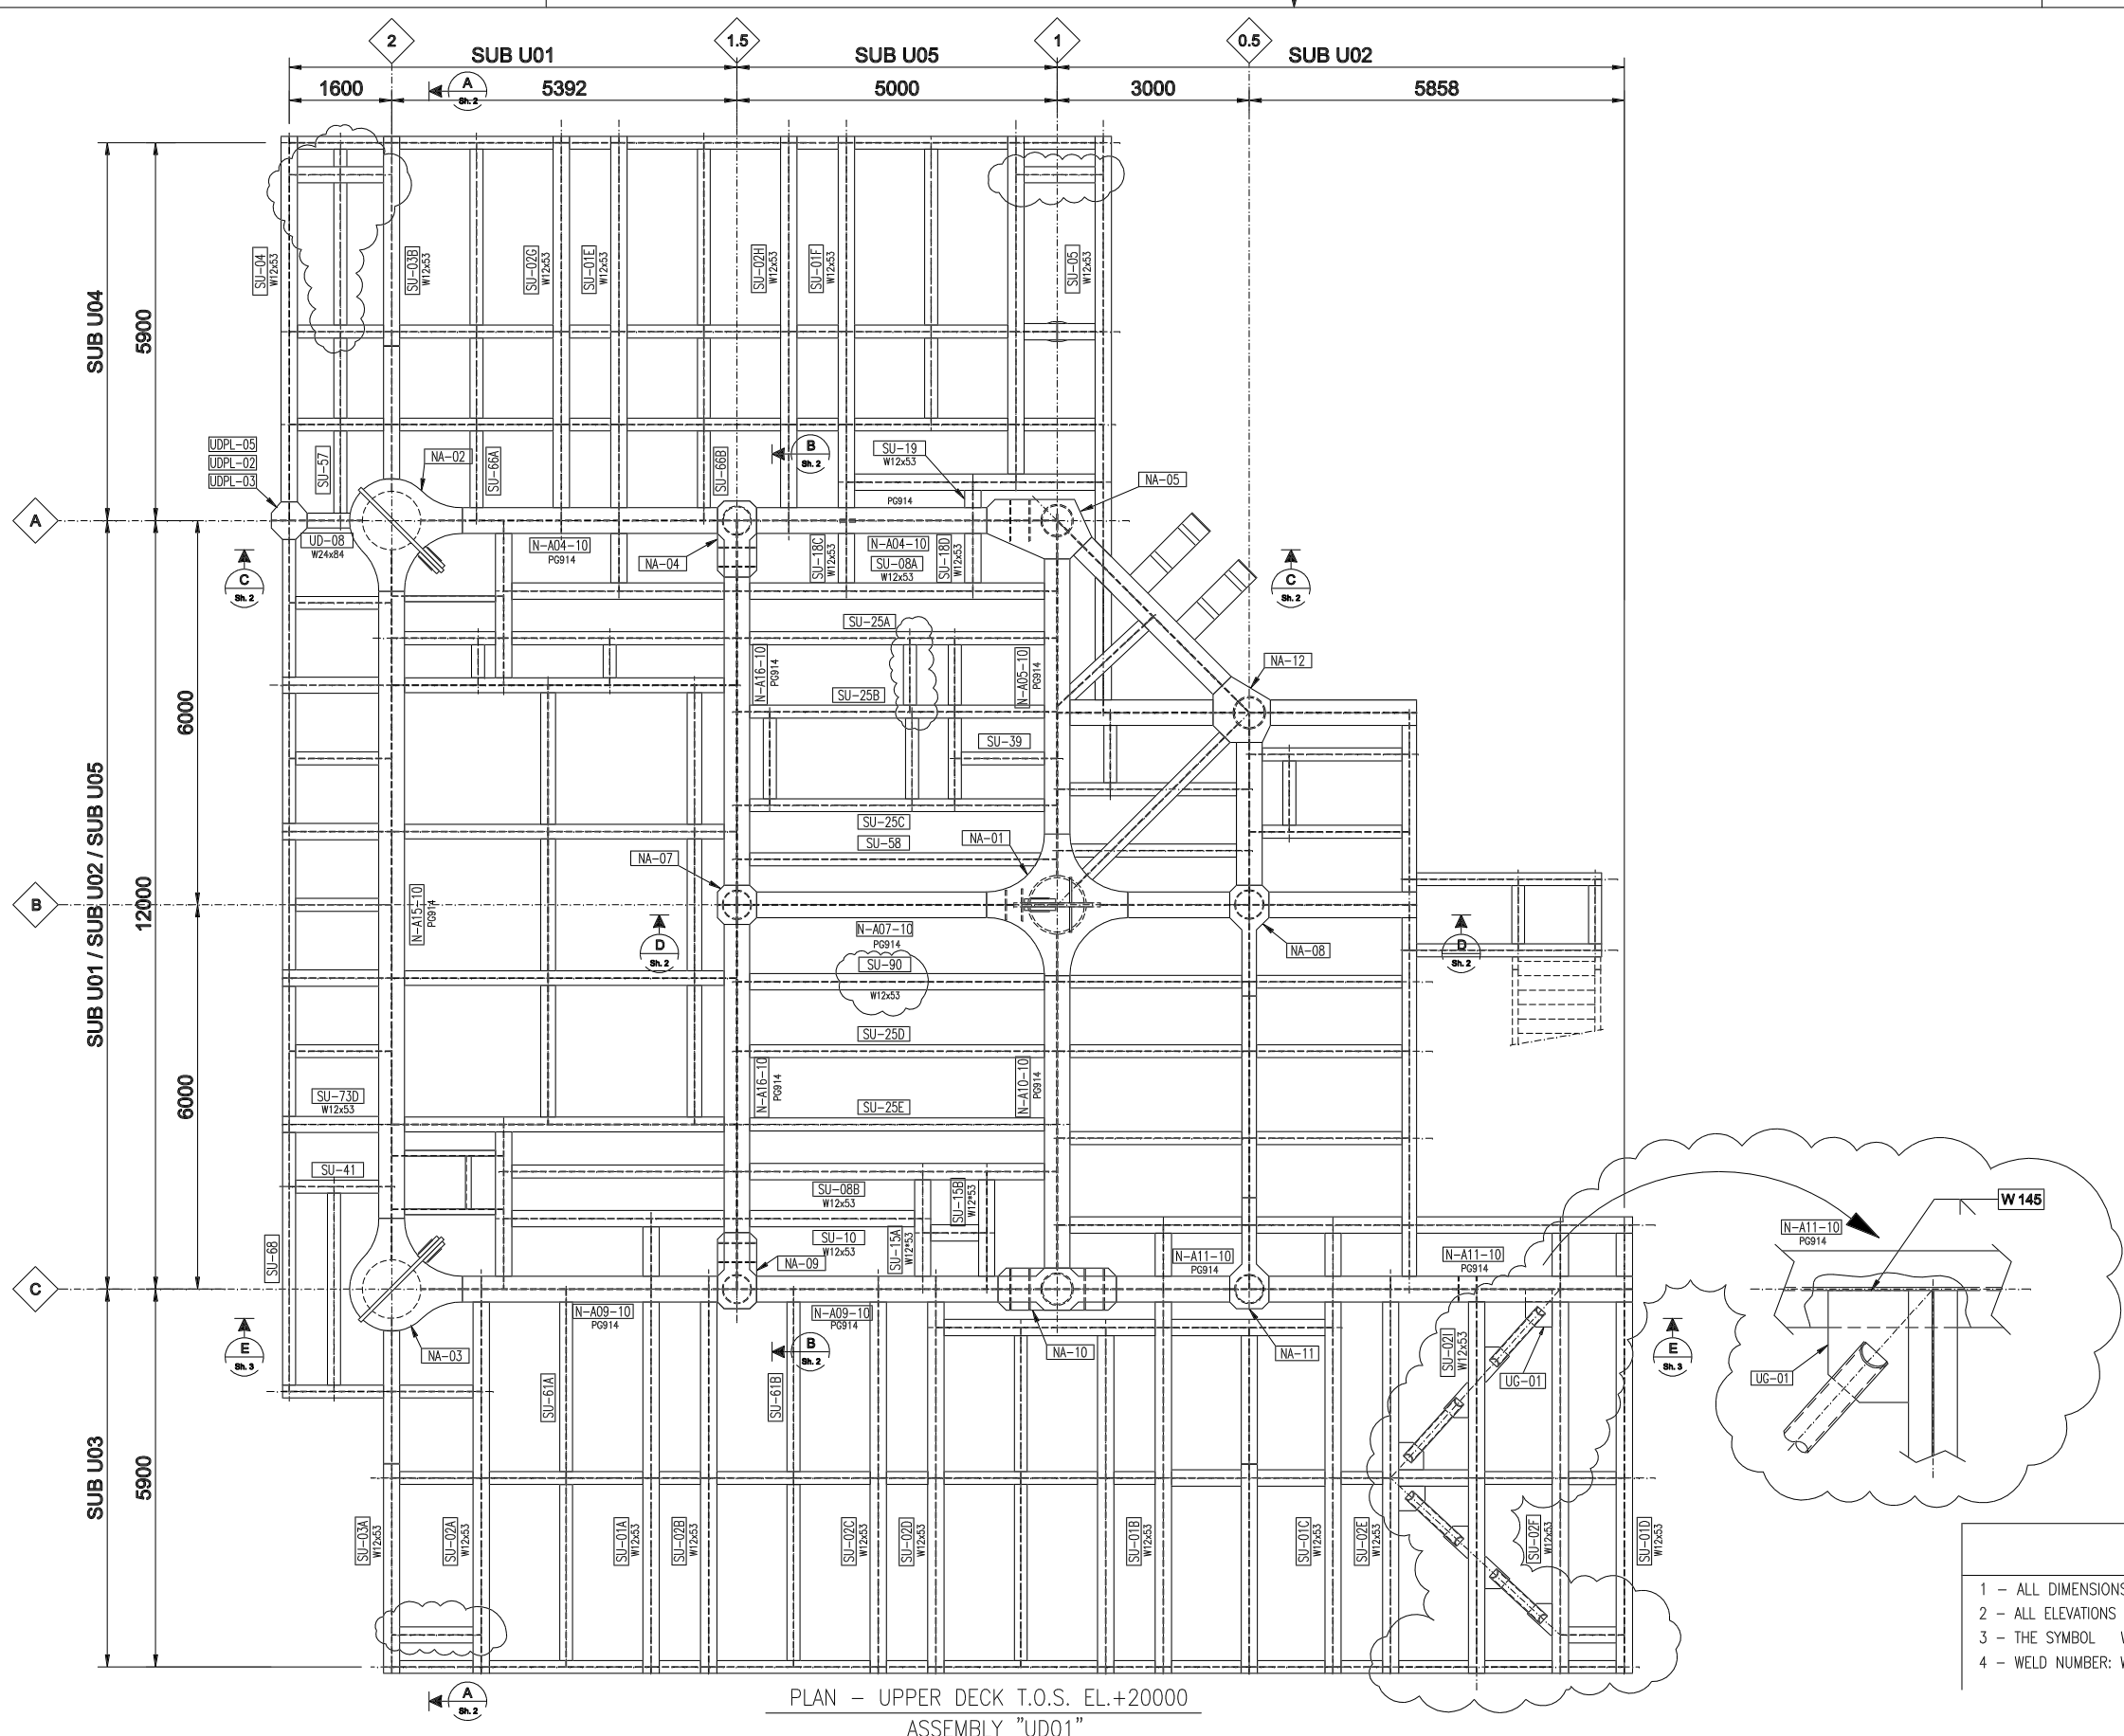

PLAN - UPPER DECK T.O.S. EL.+20000
ASSEMBLY "UD01"

ALL MARKED BEAMS ARE W10x33 EXCEPT AS NOTED

- NOTES**
- 1 - ALL DIMENSIONS ARE IN MILLIMETRES U.N.O.
 - 2 - ALL ELEVATIONS ARE REFERRED TO MEAN LOW WATER (M.L.W.) ± 0.00 m.
 - 3 - THE SYMBOL W_{xx} INDICATES WELDS TO BE PERFORMED IN FIELD
 - 4 - WELD NUMBER: W145

REF. DOC. N°	REV	DATE DD-MM-YY	REVISION DESCRIPTION	ICV	JES	MMF	ADV/DMOI
F33099-PTM-200-STR-ASD-2300	01		DECK - ERECTION				
F33099-PTM-200-STR-SAD-2108	01		DECK - UPPER DECK - SUBASSEMBLY - U01				
F33099-PTM-200-STR-SAD-2109	01		DECK - UPPER DECK - SUBASSEMBLY - U02				
F33099-PTM-200-STR-SAD-2110	02		DECK - UPPER DECK - SUBASSEMBLY - U03				
F33099-PTM-200-STR-SAD-2111	02		DECK - UPPER DECK - SUBASSEMBLY - U04				
F33099-PTM-200-STR-SAD-2112	02		DECK - UPPER DECK - SUBASSEMBLY - U05				
2	25-MAR-09		REVISED I.A.W. CLIENT REVISION	ICV	JES	MMF	ADV/DMOI
1	20-FEB-09		APPROVED FOR CONSTRUCTION	ICV	JES	MMF	ADV/DMOI

Scale: **N.T.S.**
Original Paper size: **A3**
Plotter: **A1**, **A3**

Company: **TOTAL E&P ANGOLA**
ANGOLA - BLOCK 17

Project name: **BLOCK 2 SINGLE CENTRAL PLATFORM (SCP)**

Company's contract N°: **N/A** Product: **N/A** Type of document: **DRAWING**

Company's document identification: **-**

Contractors: **Eni**, **Salpem s.a.**, **Petromar**
TECHNICAL OFFICE - SOYO, YARD

Document title: **DECK UPPER DECK ASSEMBLY - UD01**

Job N°	Orig	Unit	Discipline	Doc. Type	Seq. Num.	Sheet	Rev.
F33099	PTM	200	STR	ASD	2202	1-5	1